
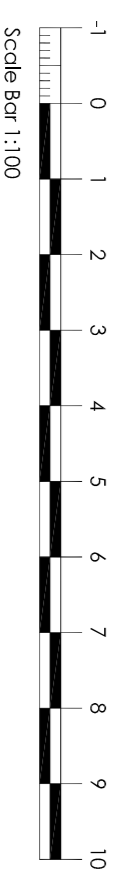
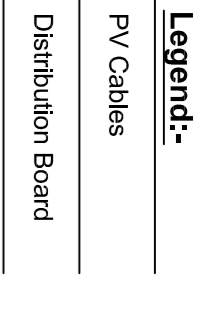


**Zones:**  
**Zone 1:** 41 Panels, 13.94 kWp, 15kWp Inverter  
**Zone 2:** 28 Panels, 9.52 kWp, 10kWp Inverter  
**Zone 3:** 31 Panels, 10.54 kWp, 10kWp Inverter


- Note:**
- 100 PV Panels @ 340W Peak at an inclination of 10°
  - Inverters shall be supplied with a shading device.

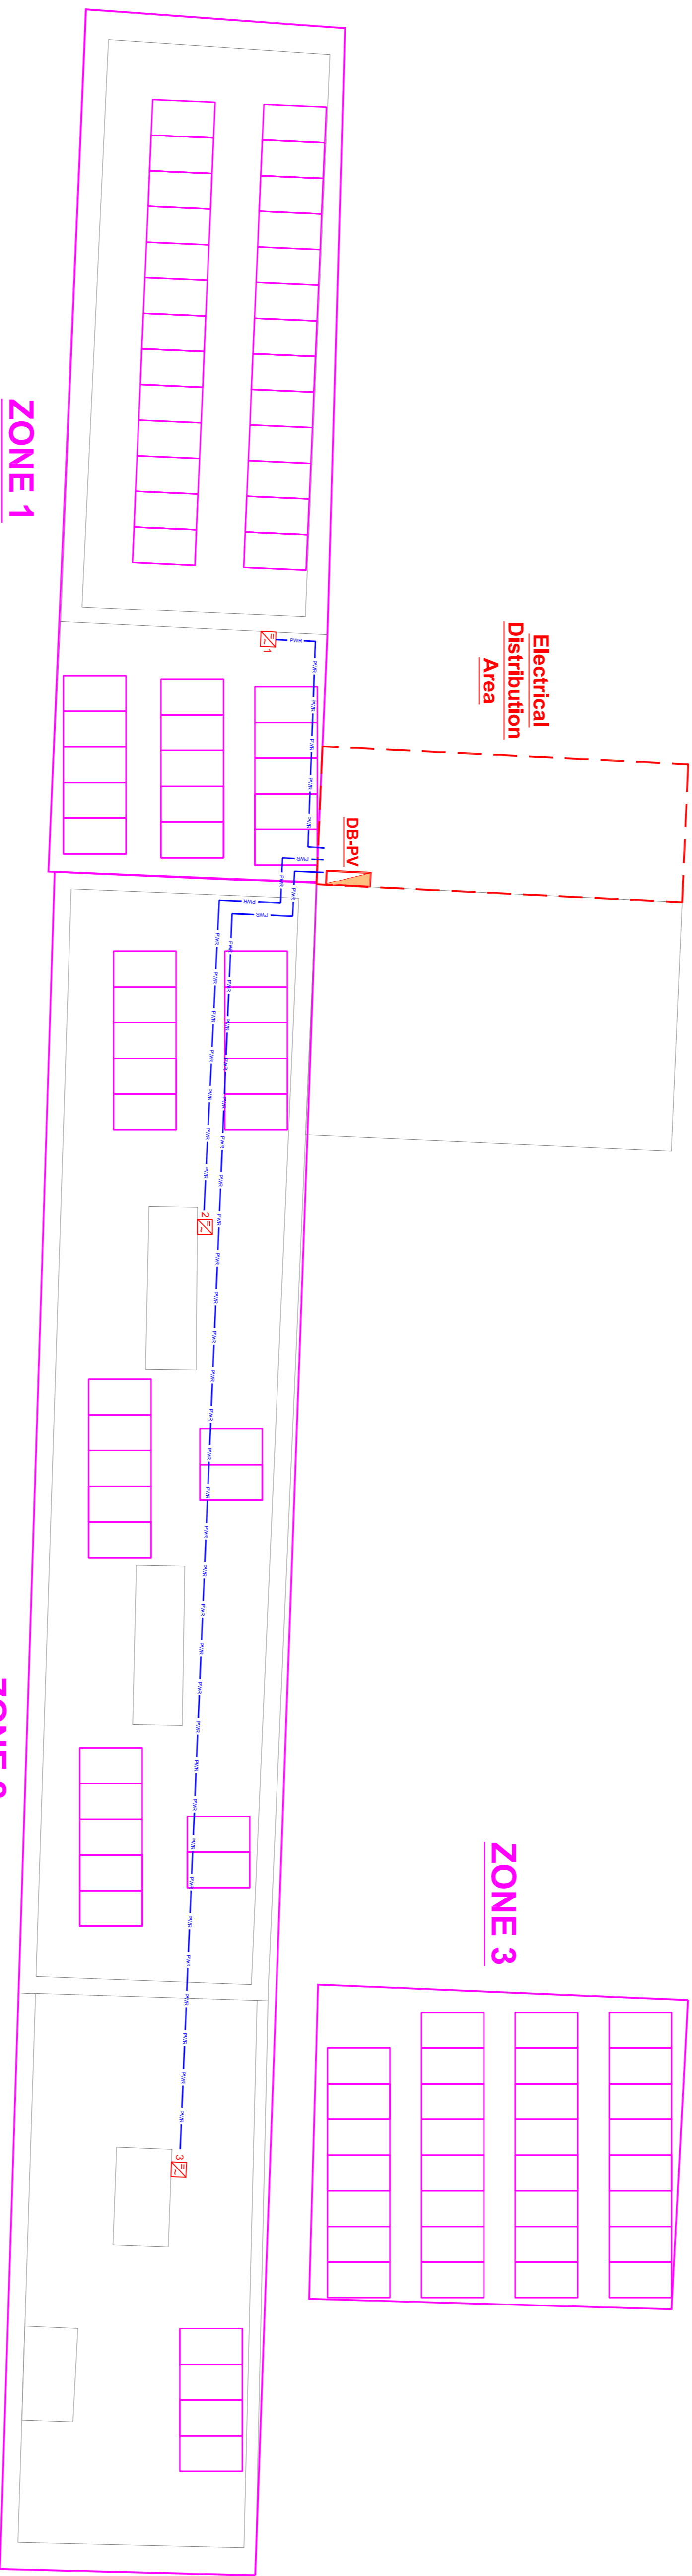

**A1** PLEASE DO NOT SCALE FROM THE DRAWING

Scale:	1:100	Revision No.:	00	Date:	19.12.19	Position:	Roof Level
Job No.:	19.058	Drawing No.:	RCR/RF/P/01	Checked By:		Service:	Photovoltaic Installation Layout
Drawn By:	<i>A. Singh</i>					THIS DRAWING IS CONFIDENTIAL AND IS THE PROPERTY OF CAMILLERI & CUSCHIERI TO A THIRD PARTY. CONTROL OR LENT, WITHOUT THE WRITTEN CONSENT OF CAMILLERI AND CUSCHIERI CONSULTING ENGINEERS.	

Project Name & Address:  
**Red Cross**

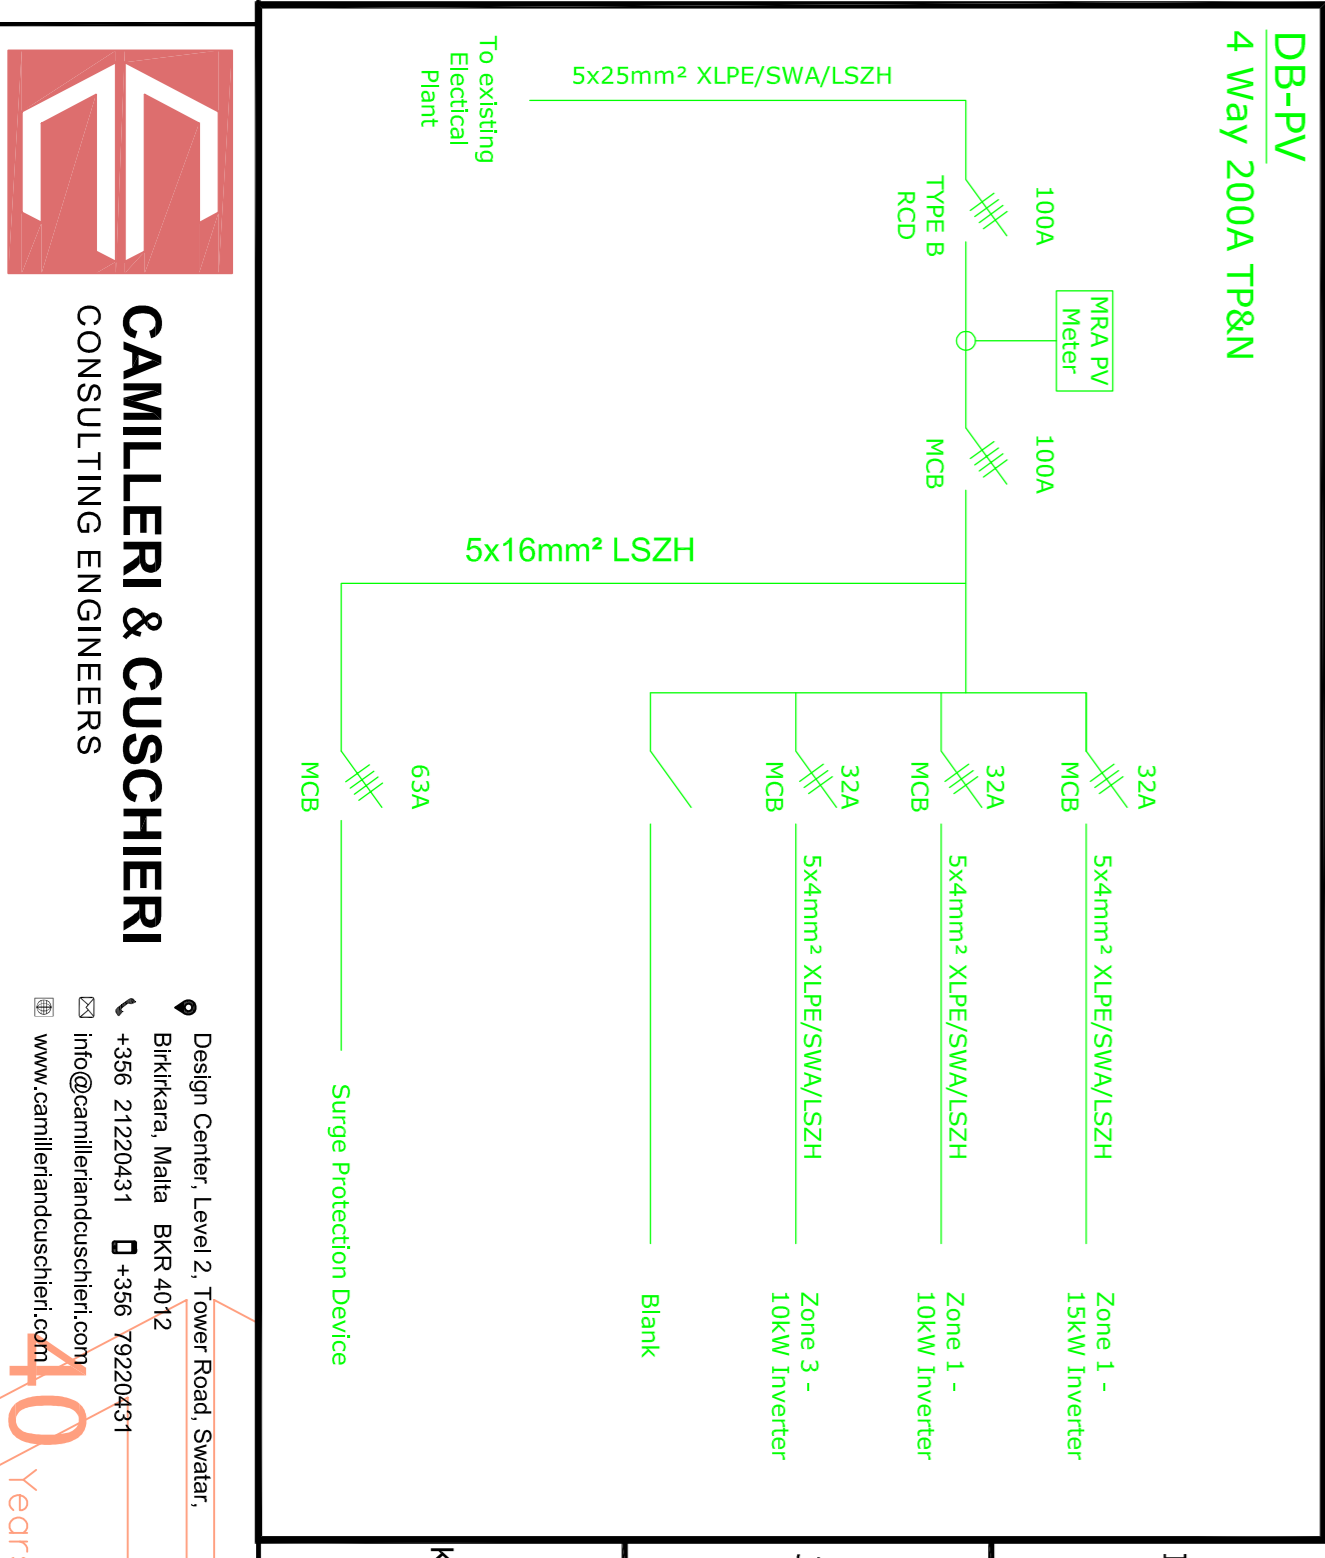

**CAMILLERI & CUSCHIERI**  
 CONSULTING ENGINEERS

Design Center, Level 2, Tower Road, Swatara,  
 Bhaktikara, Malda BKR-4012  
 ☎ +356 21220431 ☎ +356 78220431  
 ✉ info@camilleriandcuschieri.com  
 🌐 www.camilleriandcuschieri.com

**10** Years